

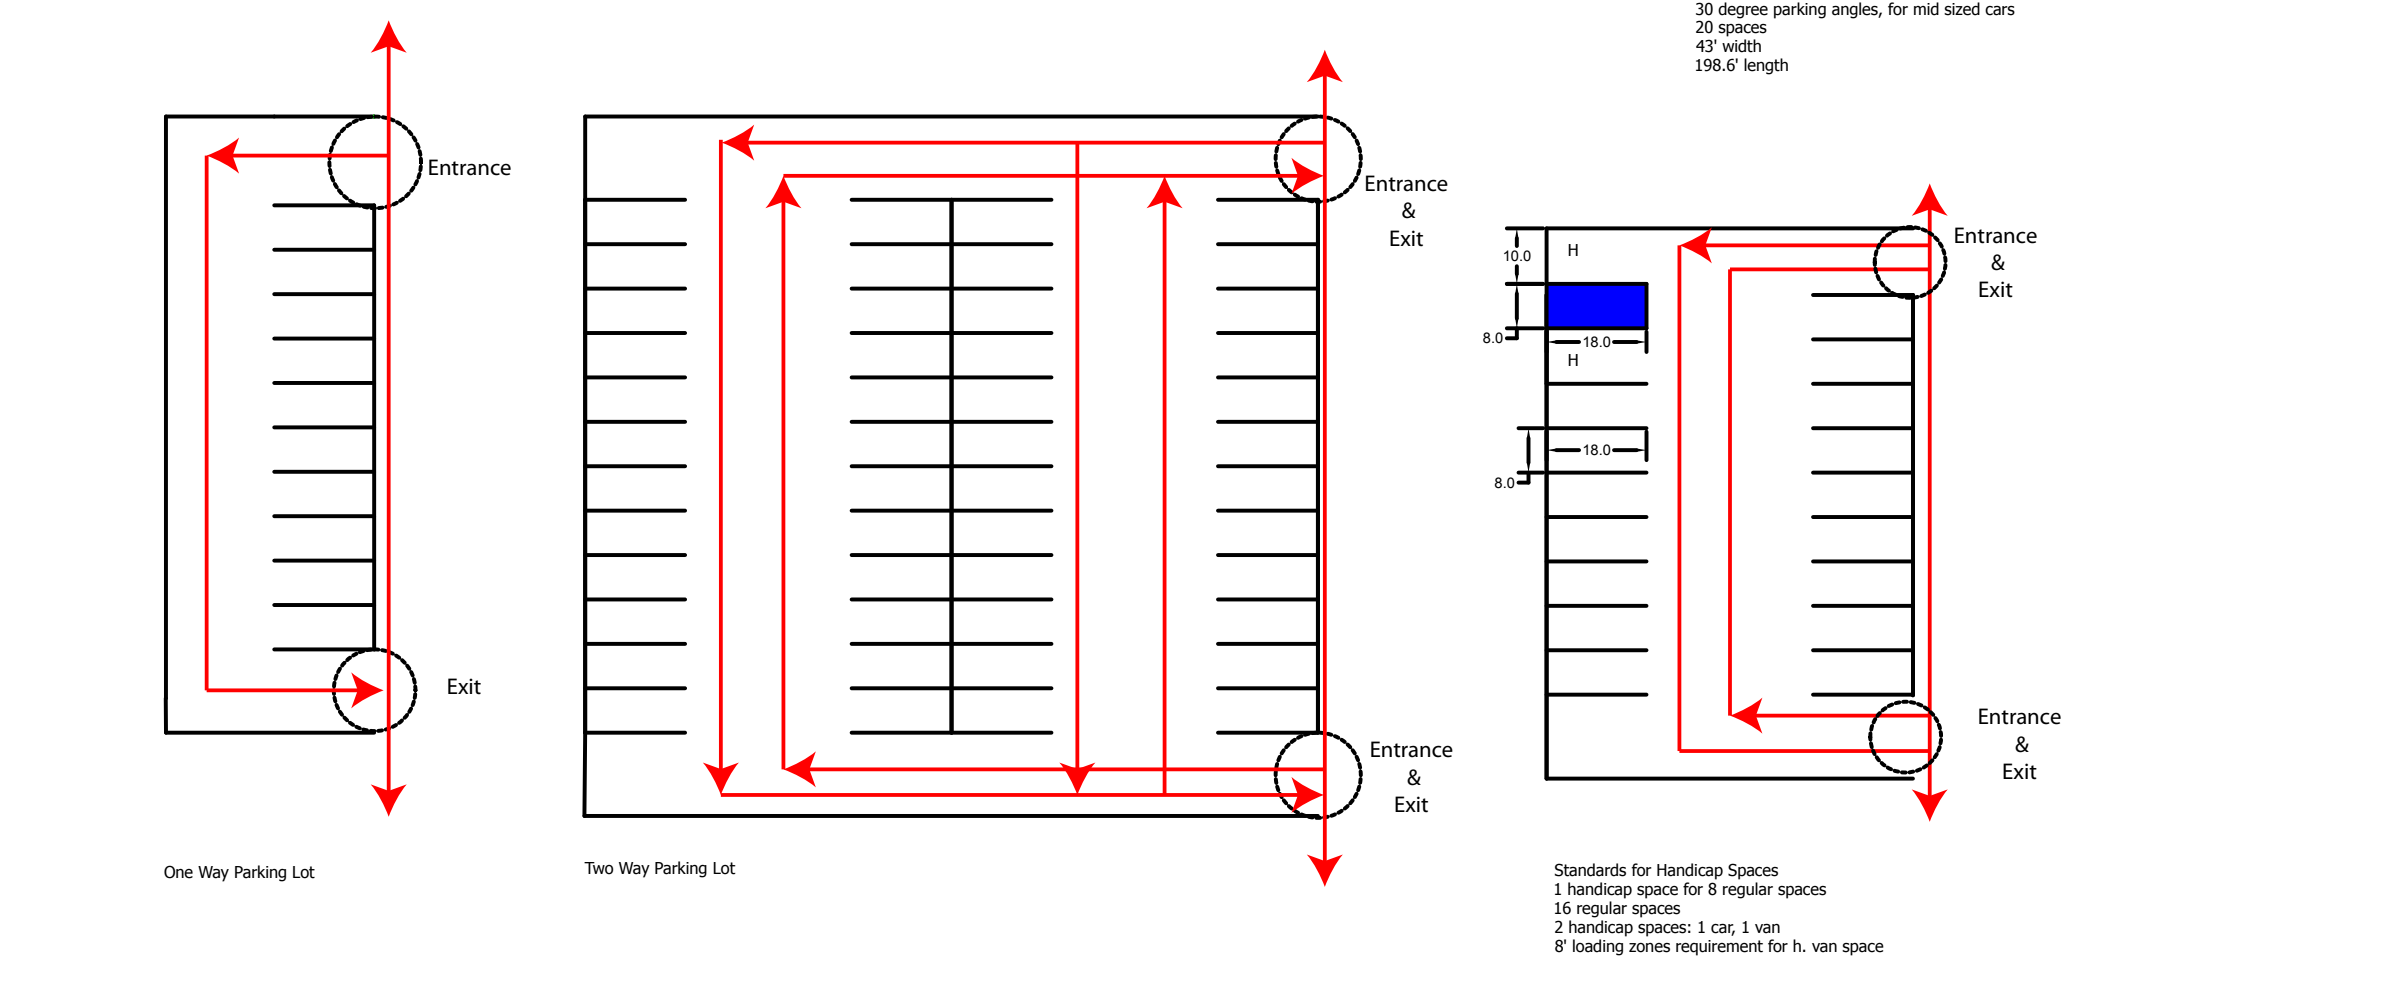


FUNCTIONAL DIAGRAMS


Functional Schemes for Visitor Center Design

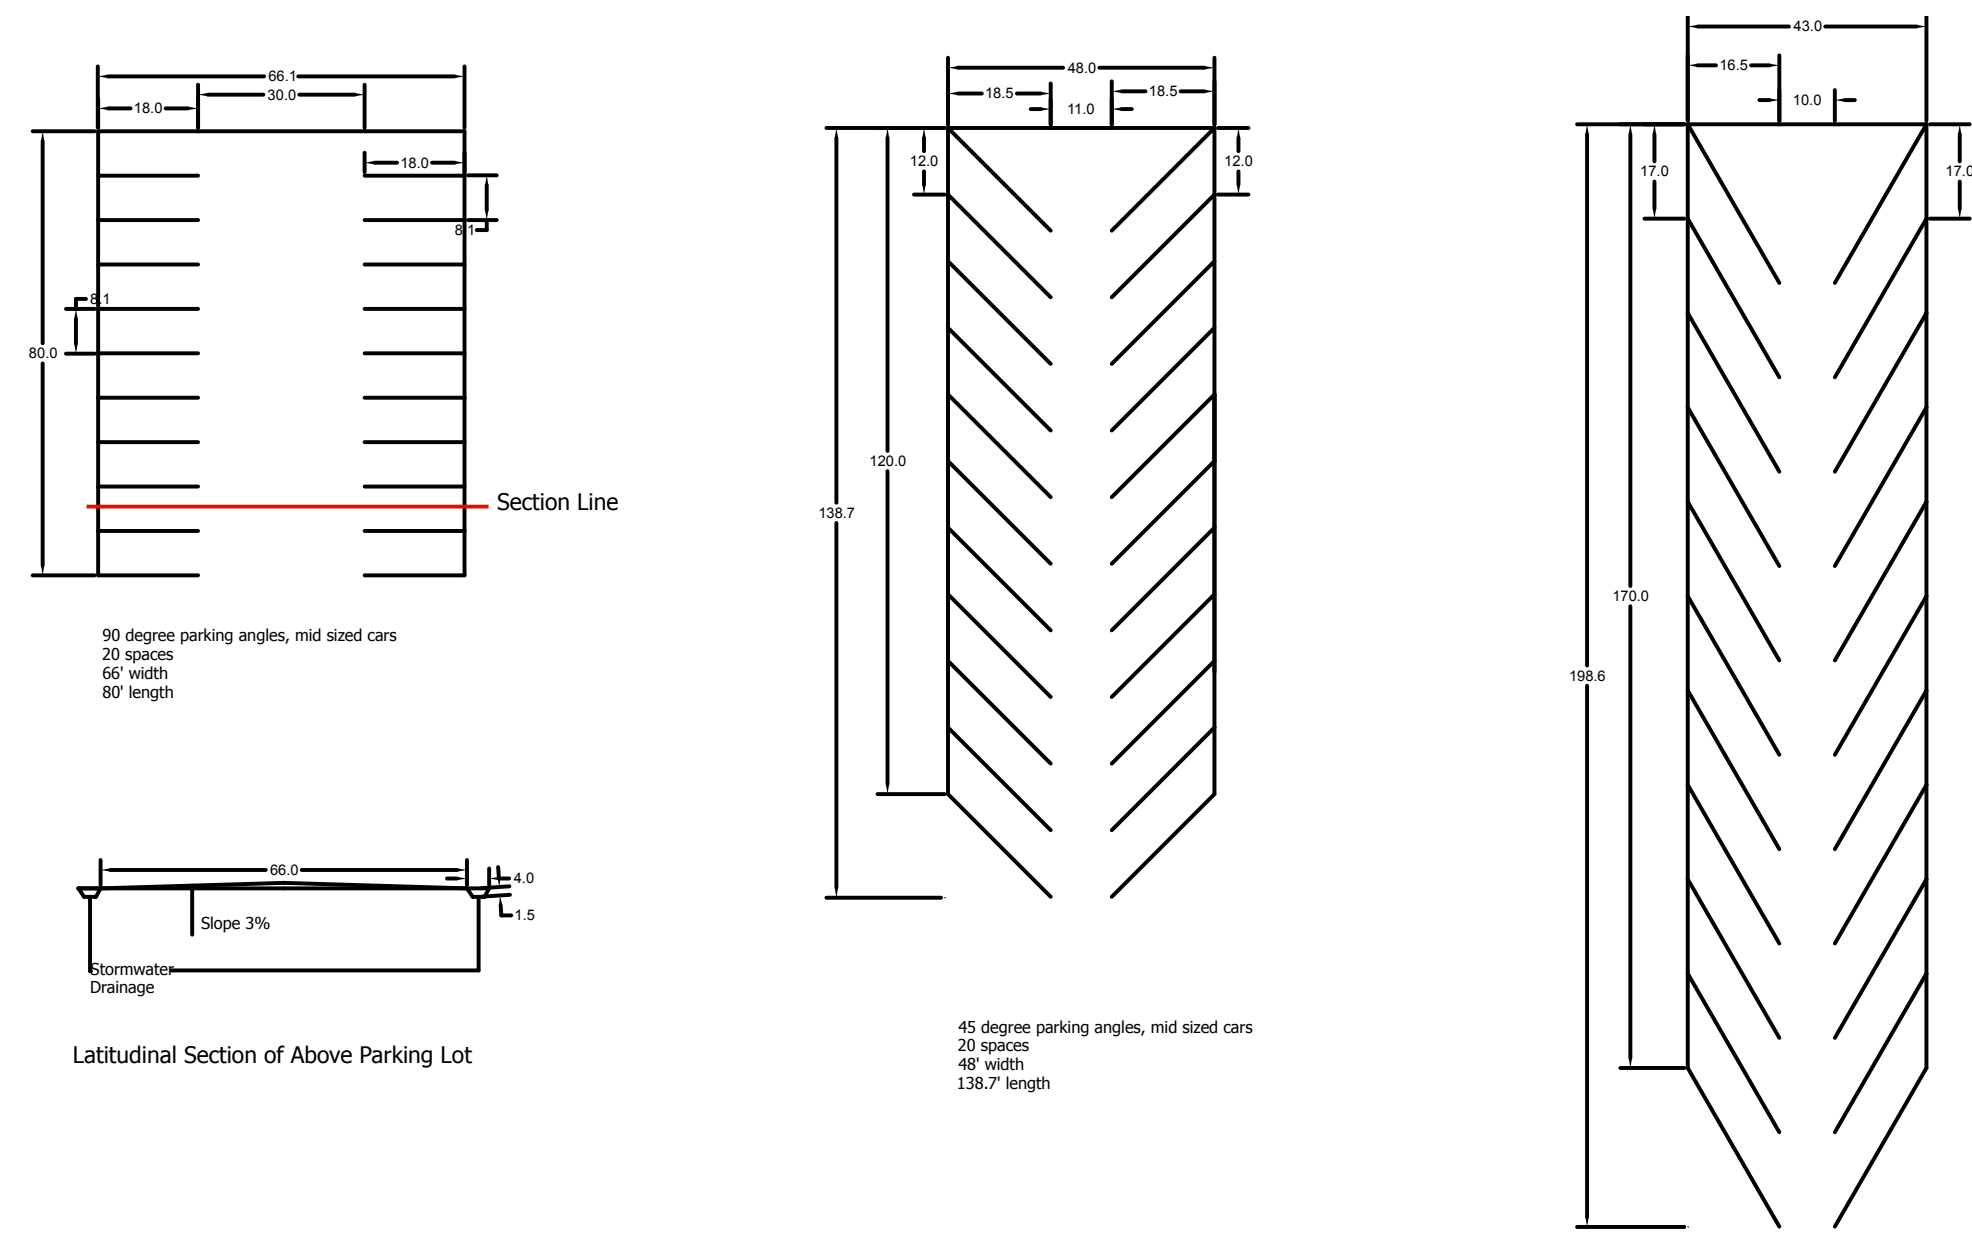

Parking diagrams

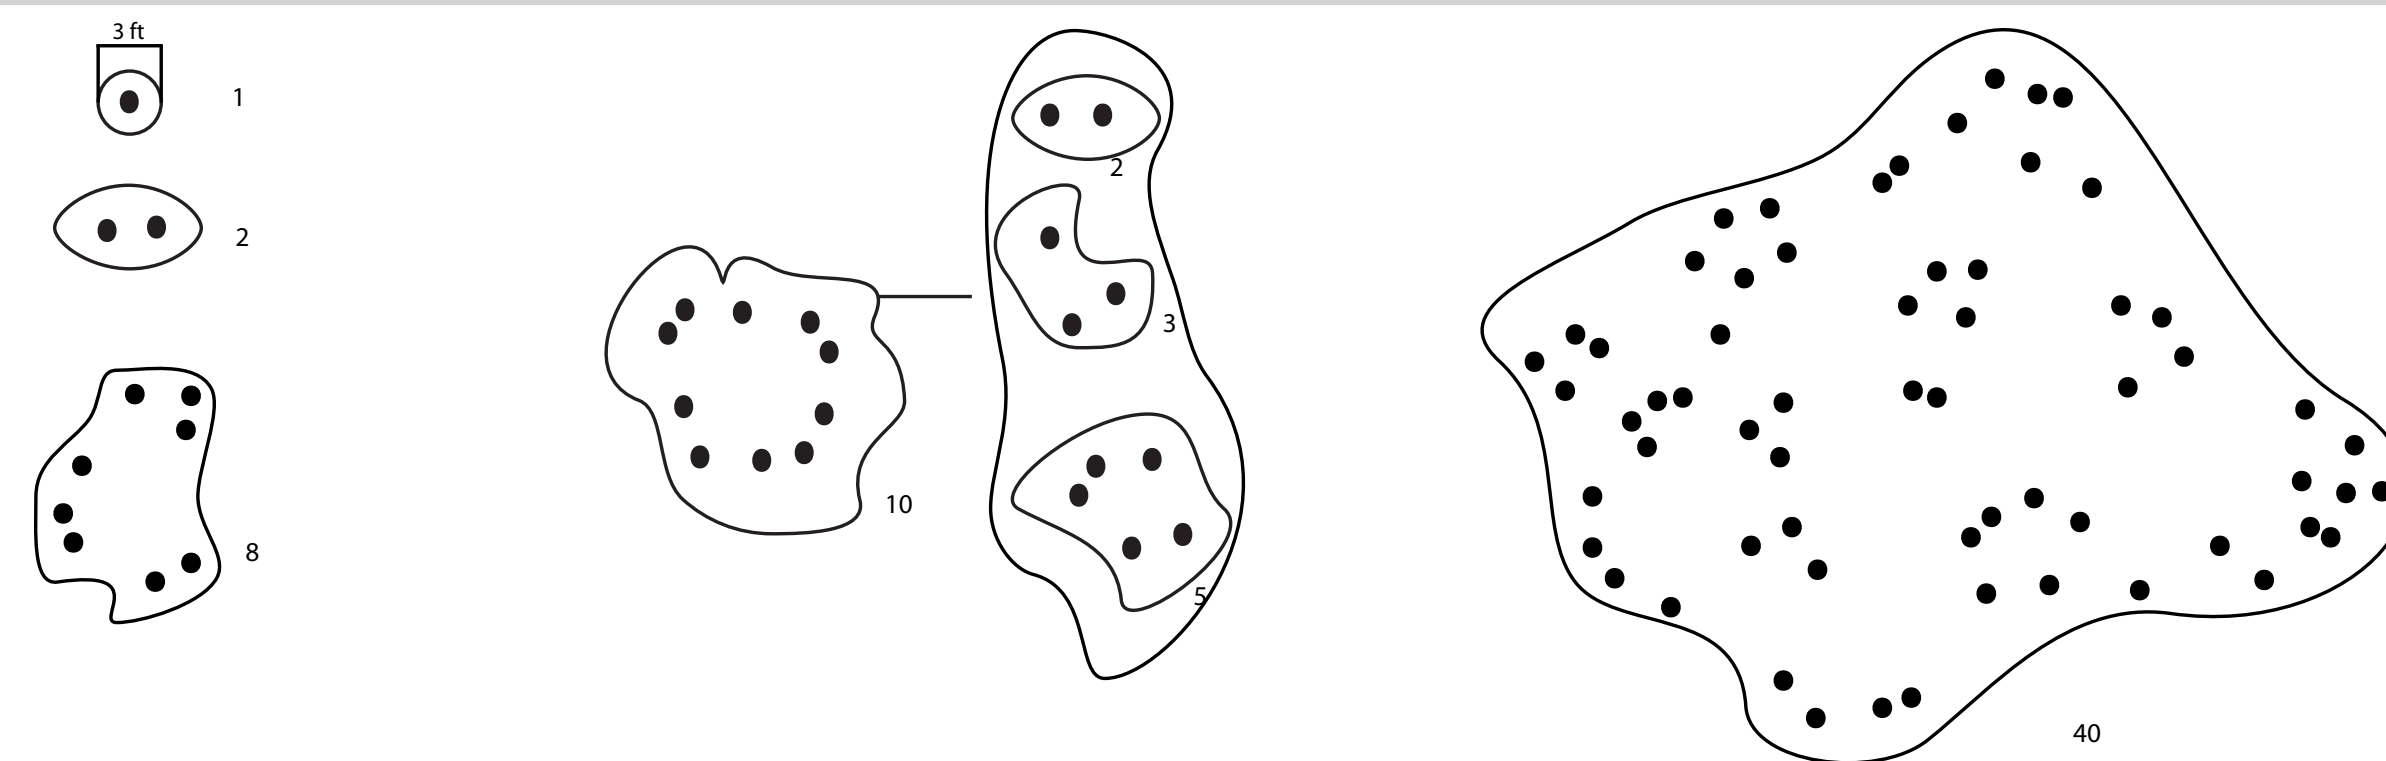


Patterns of People Within Ambient Space



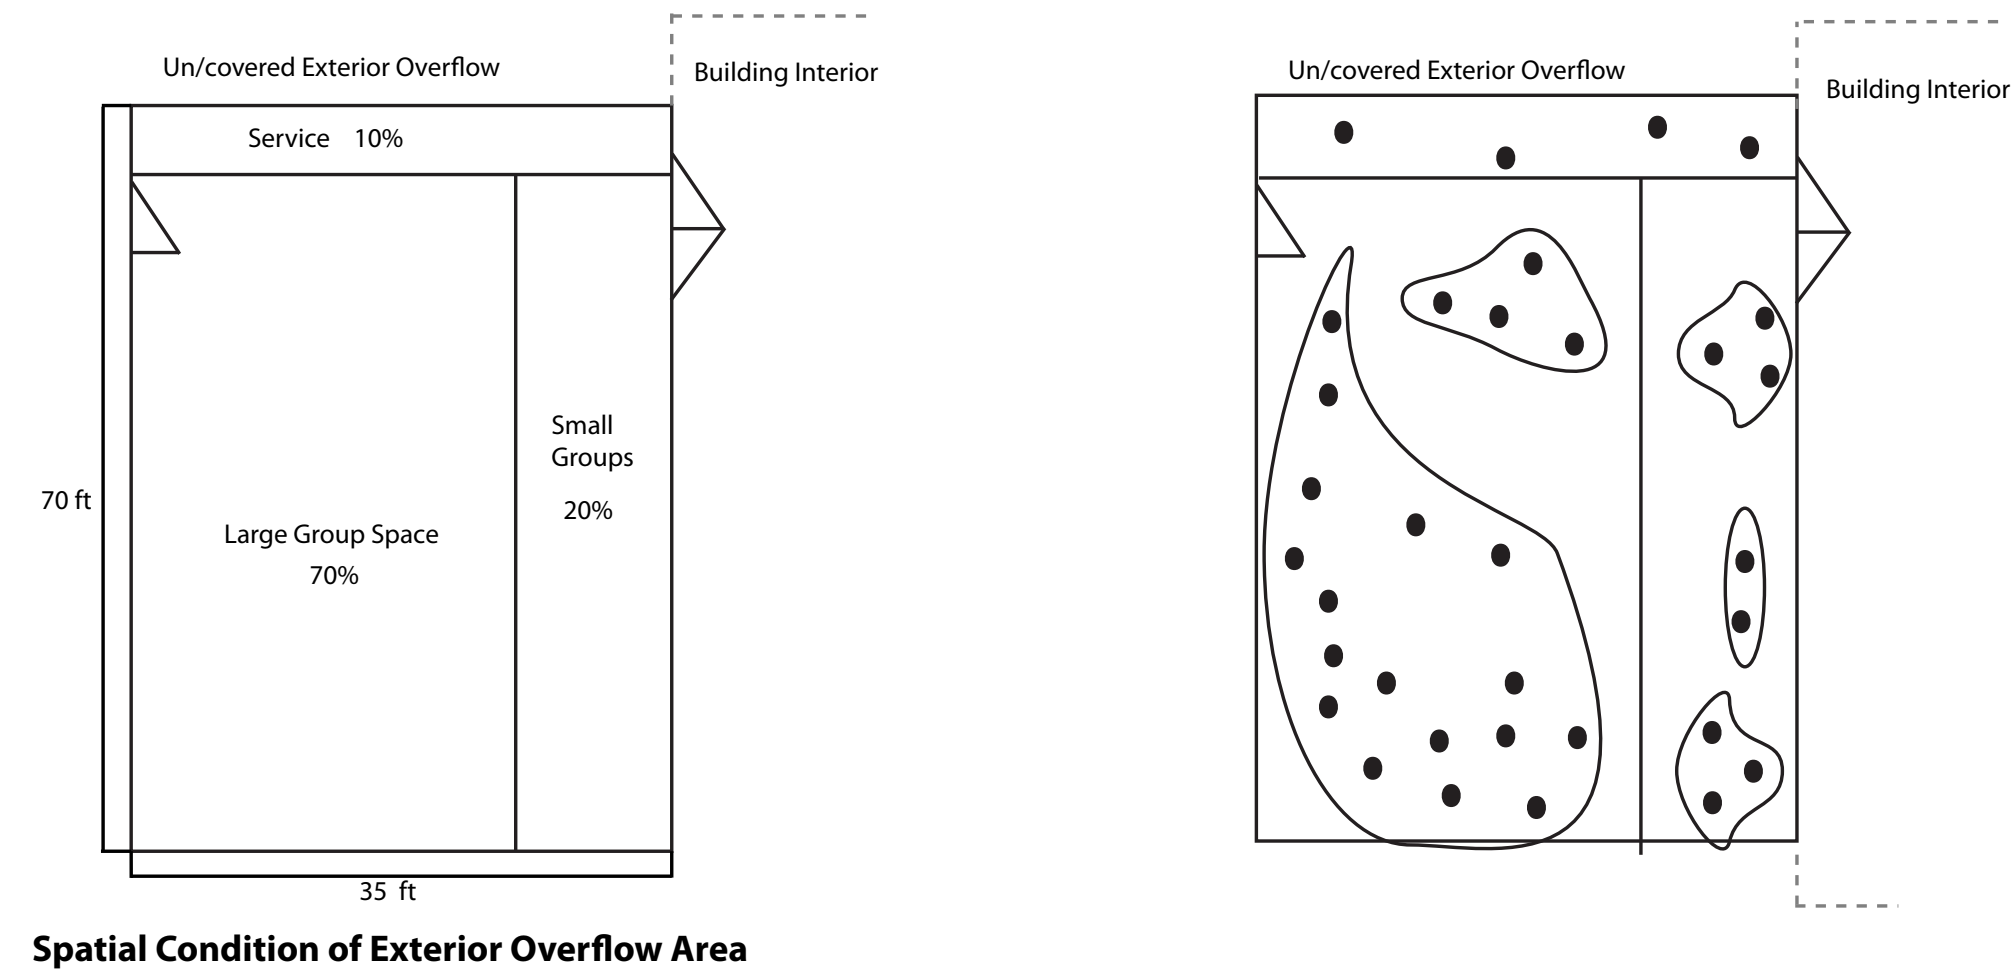


Spatial Condition of Exterior Overflow Area

Overflow diagrams

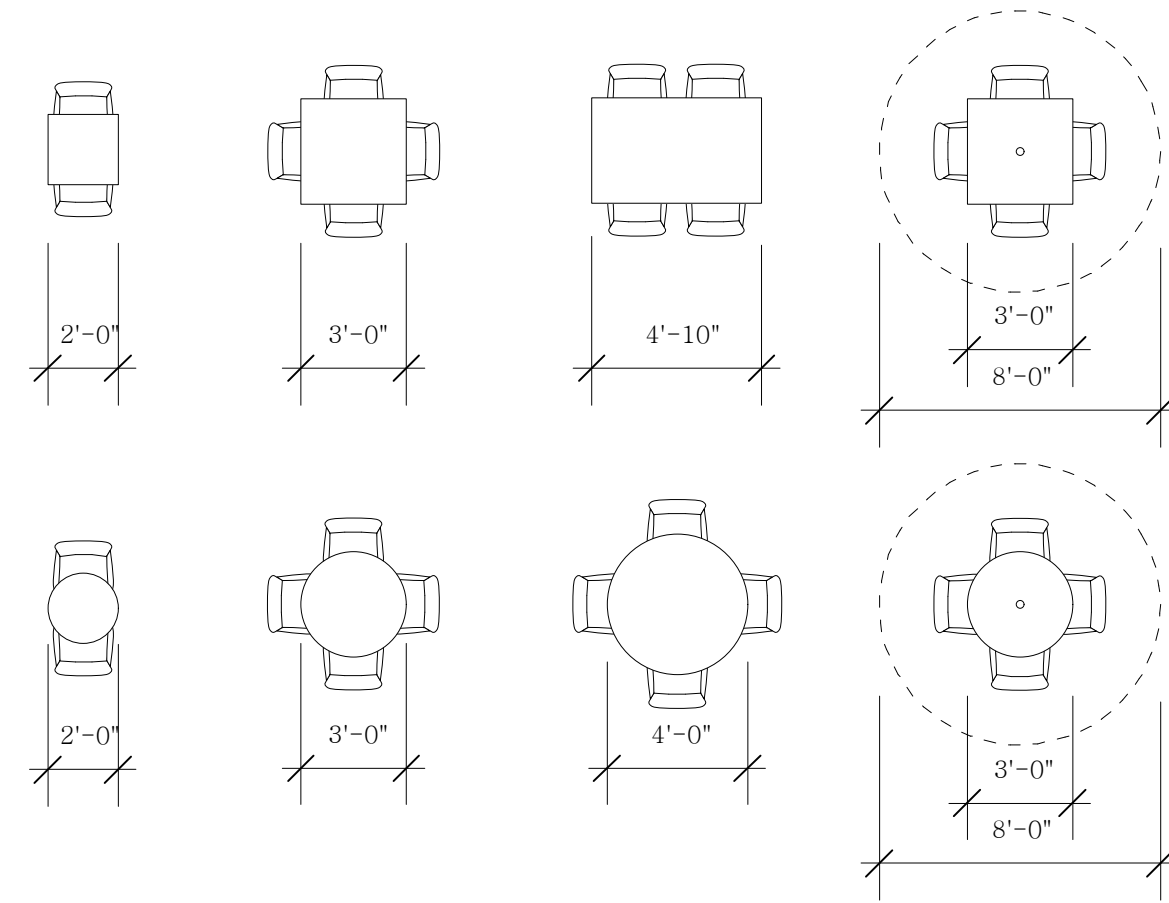


Type of Tables and Minimum Table Measurements

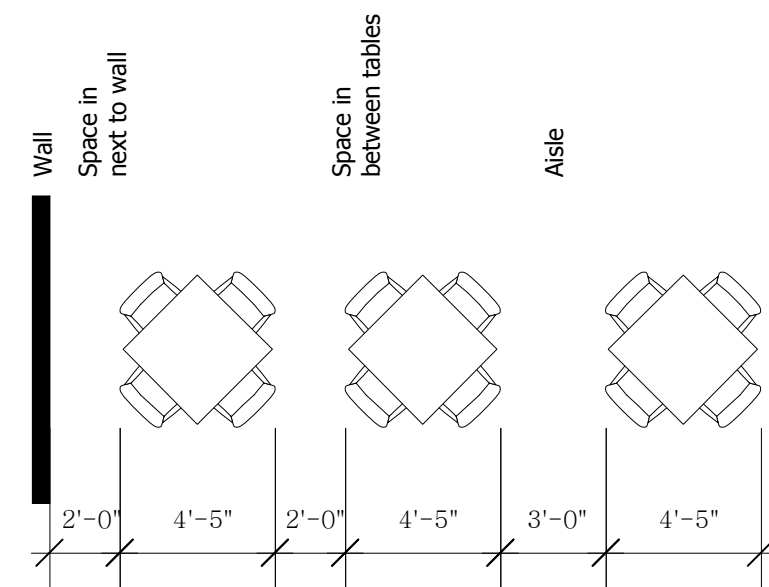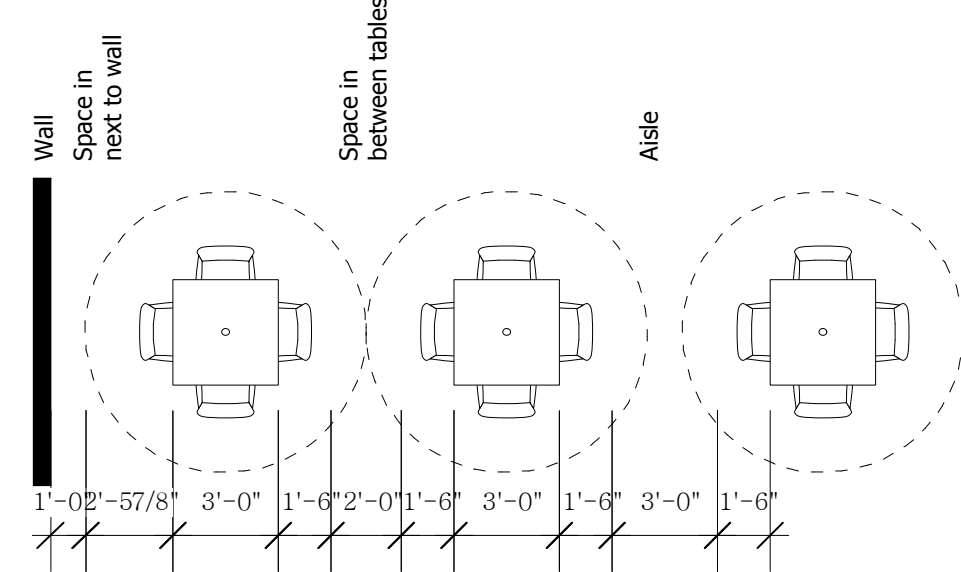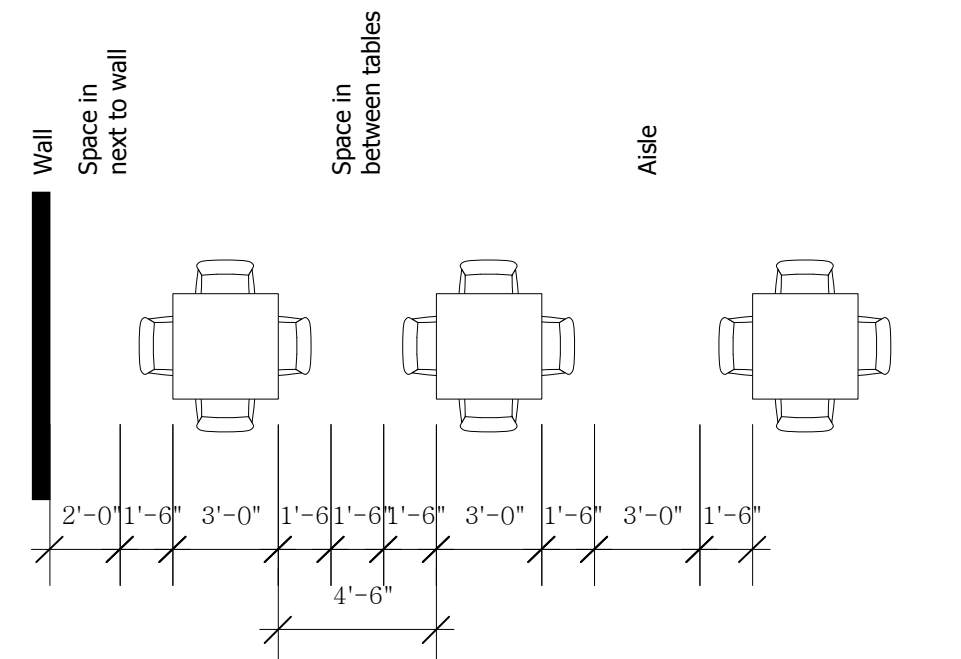


Minimum Measurements in Between Tables


Outside cafe area diagrams

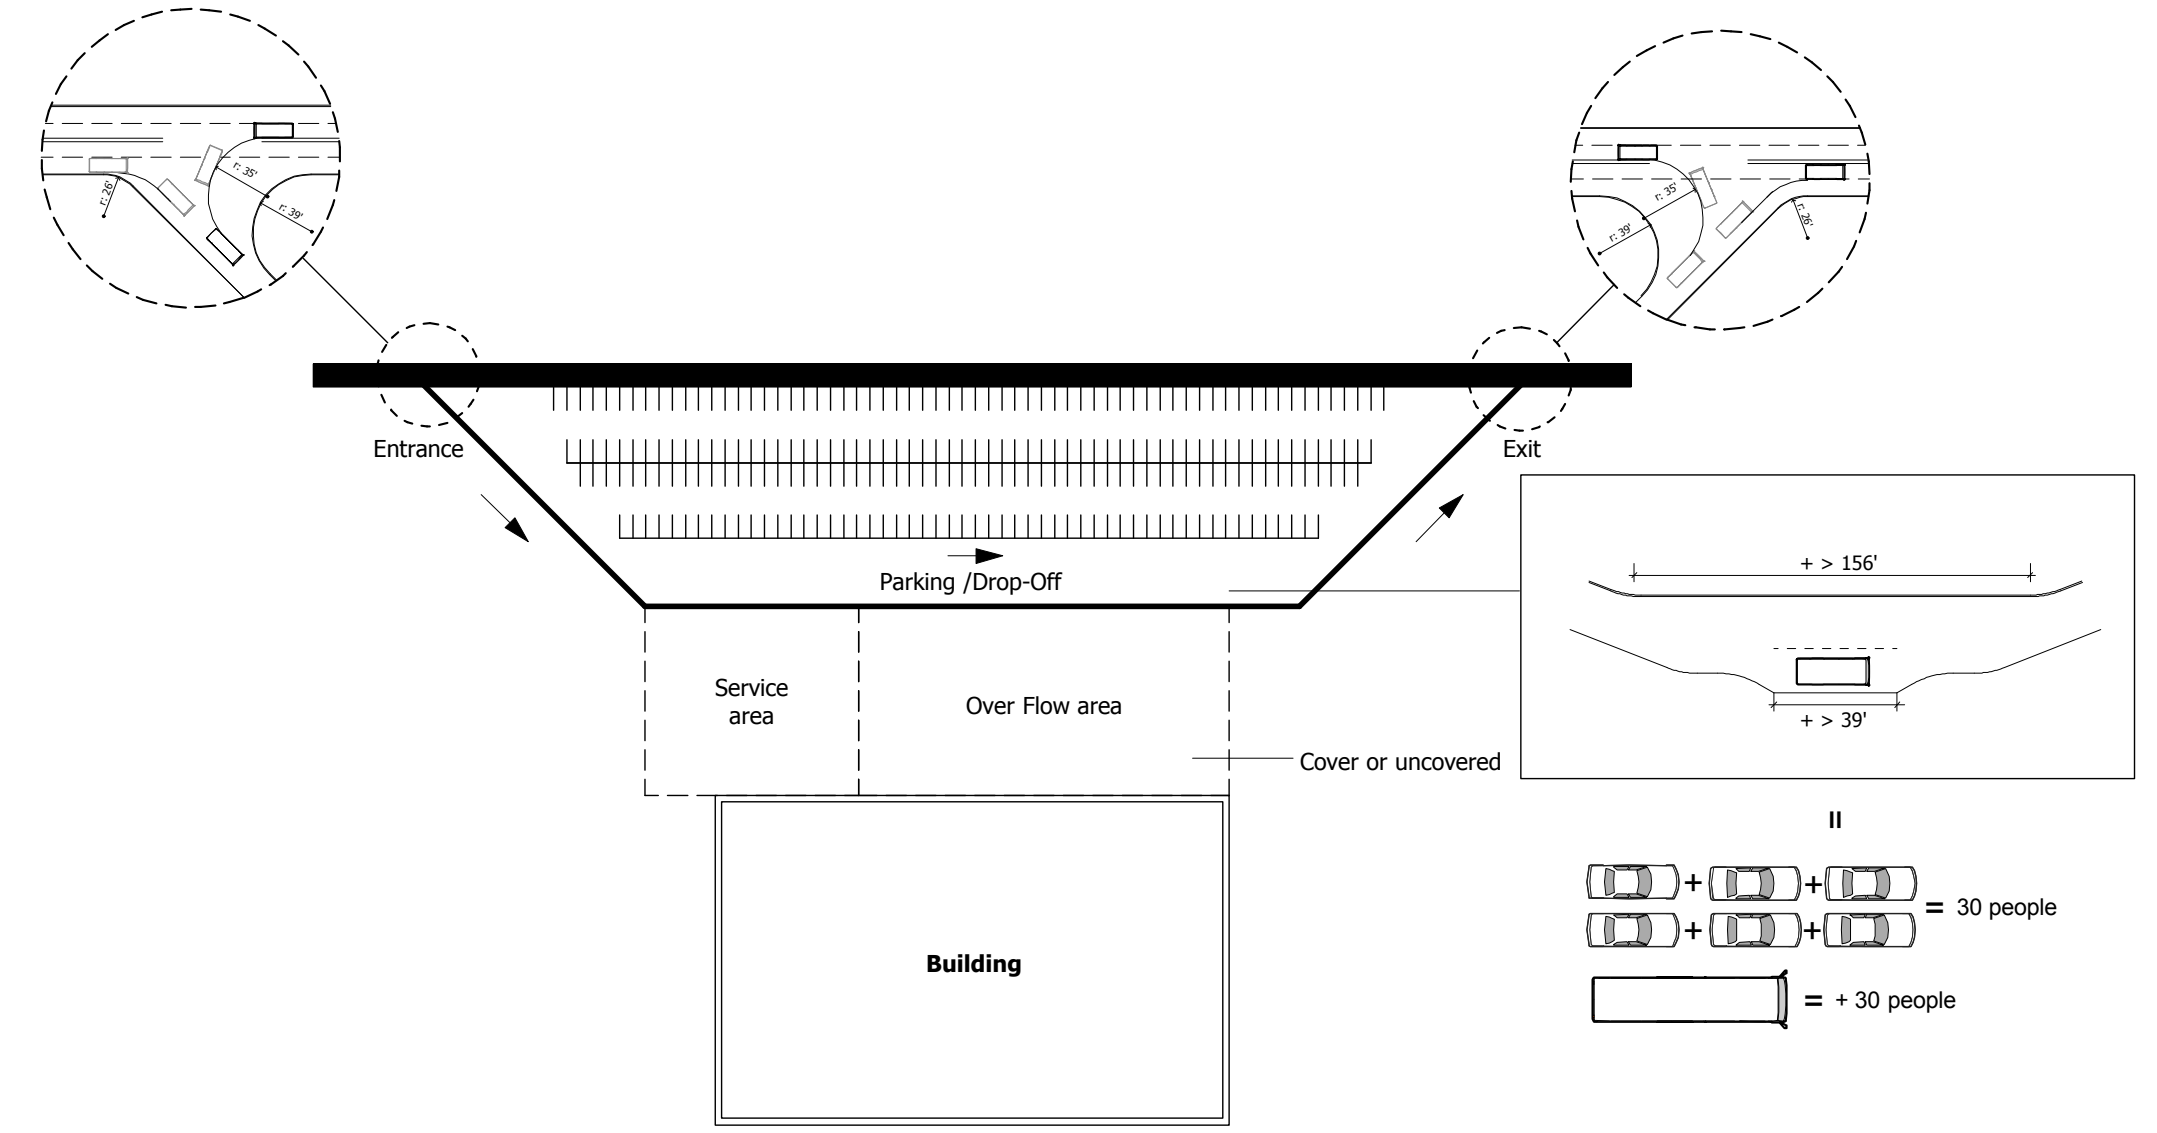

Staging Area Combined With Parking Area

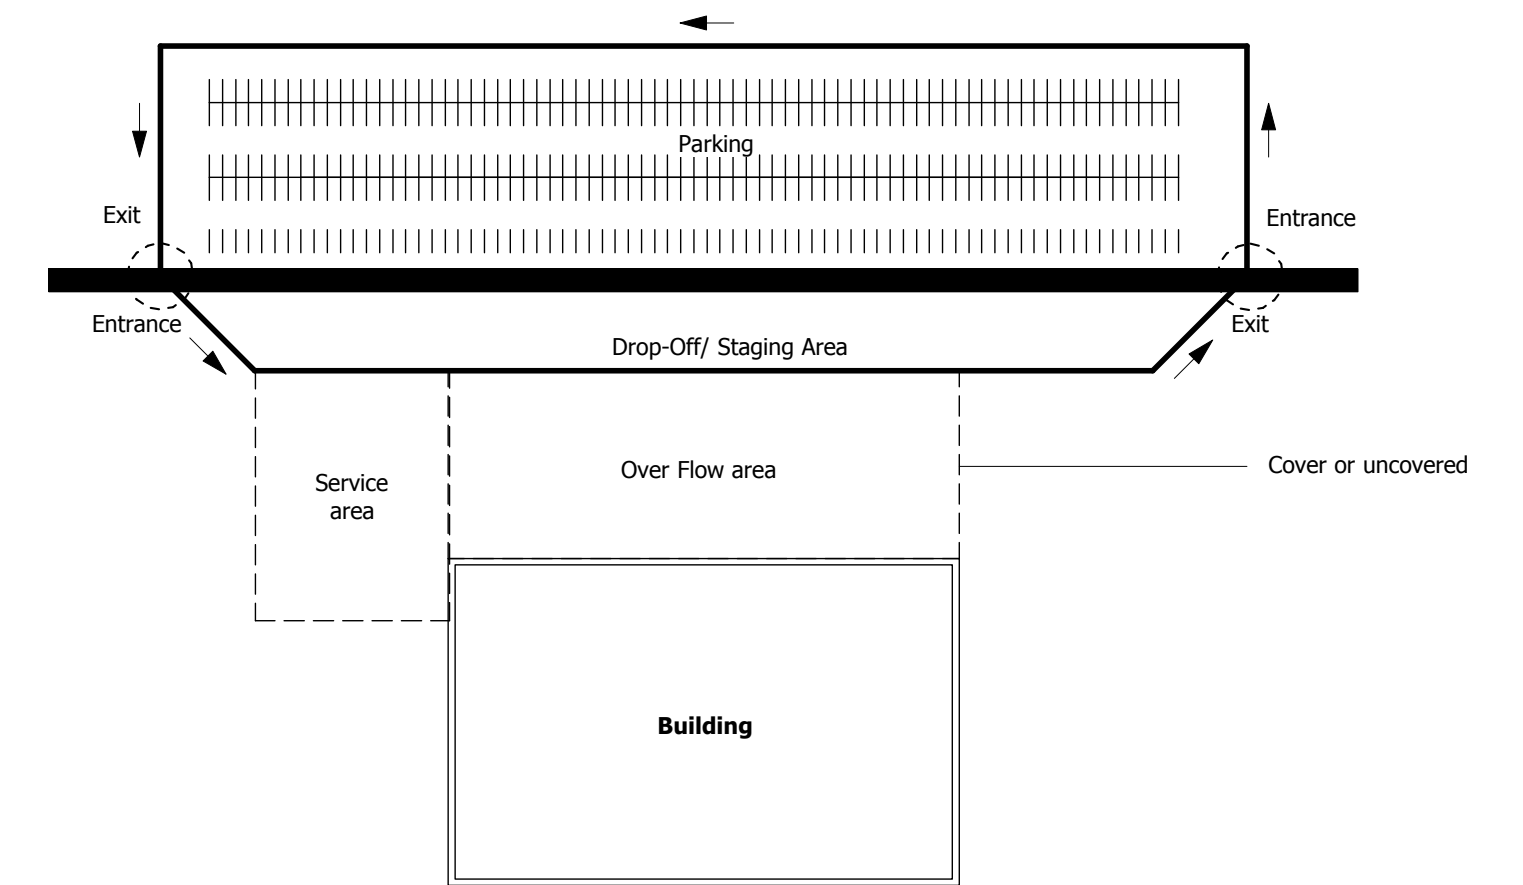

Staging Area Separated From Parking Area

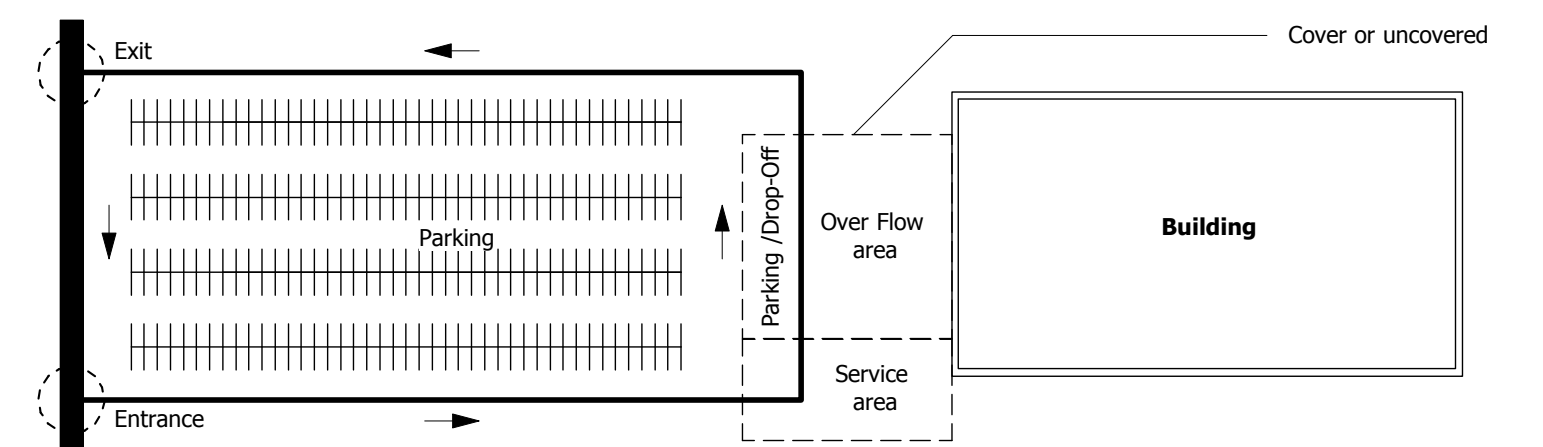

Staging Area Combined with Parking Area

Staging area diagrams